


one qu

VA FORM 08-6231

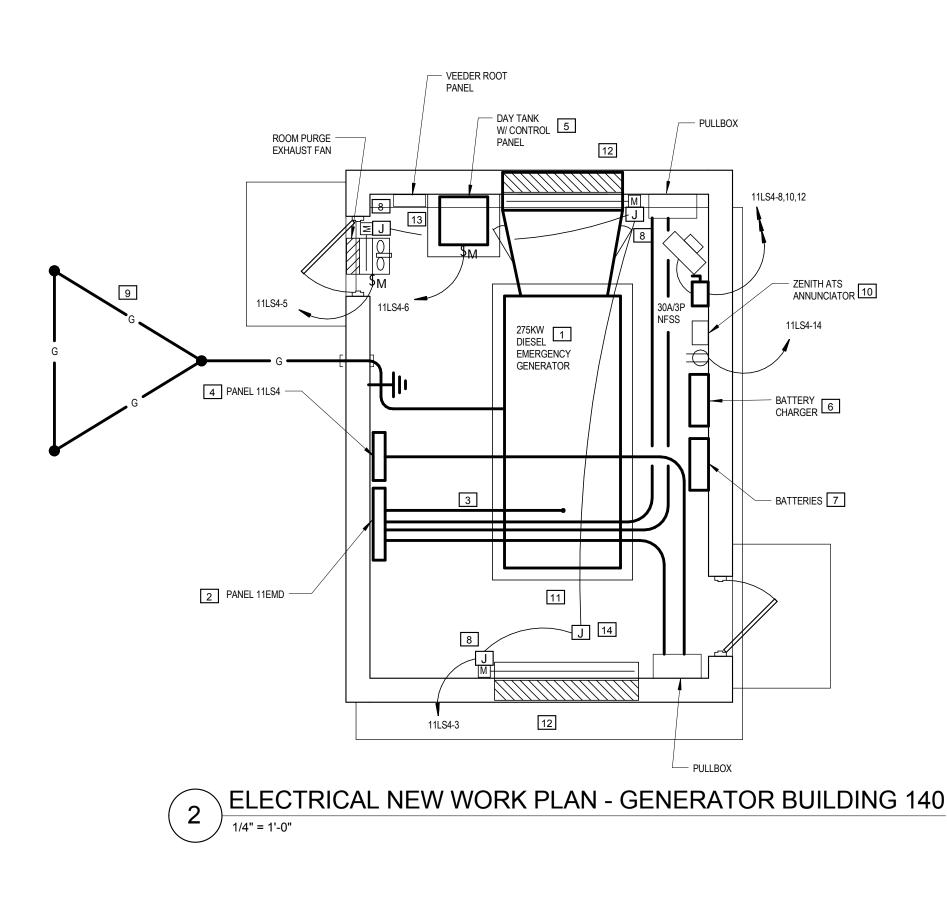

\ ELECTRICAL NEW WORK PLAN - GENERATOR BUILDING 140 1/4" = 1'-0"

## **GENERAL DEMOLITION NOTES:**

- CONTRACTOR SHALL VERIFY ALL EXISTING CONDITIONS AND COORDINATE ALL DEMOLITION ACTIVITIES WITH ANY NEW CONSTRUCTION AS INDICATED WITHIN THE CONSTRUCTION DOCUMENTS. DO NOT SCALE DRAWINGS.
- CONTRACTOR SHALL PERFORM ALL NECESSARY DEMOLITION ACTIVITIES AS REQUIRED FOR INSTALLATION OF NEW CONSTRUCTION AS INDICATED WITHIN THE CONSTRUCTION DOCUMENTS. COORDINATE WITH THOSE
- DOCUMENTS FOR EXACT DIMENSIONS AND LOCATIONS OF FINISHED WORK. 3. ALL DEMOLITION NOT SPECIFICALLY INDICATED, BUT NECESSARY TO
- COMPLETE THE PROJECT AS INDICATED ON THE CONSTRUCTION DOCUMENTS, SHALL BE THE RESPONSIBILITY OF THE CONTRACTOR. 4. THE CONTRACTOR SHALL INSPECT AND ACCESS EACH SPACE AND FULFILL
- THE INTENT OF THE WORK REQUIRED BY THE CONTRACT DOCUMENTS. DEVIATIONS REQUIRED BY EXISTING FIELD CONDITIONS SHALL BE BROUGH TO THE ATTENTION OF THE ARCHITECT PRIOR TO PROCEEDING WITH THE
- 5. ANY CUTTING AND REMOVAL INDICATED ON THE CONSTRUCTION DOCUMENTS ARE GENERAL INDICATIONS ONLY AND MAY NOT NECESSARILY SHOW THE FULL EXTENT OF CUTTING AND REMOVAL NECESSARY.
- 6. THROUGHOUT THE COURSE OF DEMOLITION ACTIVITIES, PROPERLY PROTECT ANY EXISTING CONSTRUCTION INDICATED TO REMAIN. EXERCISE CARE WHEN REMOVING ADJACENT CONSTRUCTION AND PROPERLY REPAIR (TO ORIGINAL CONDITION) ANY AREAS SCHEDULED TO REMAIN THAT SUSTAIN DAMAGE AS A RESULT OF DEMOLITION ACTIVITIES.
- 7. PERFORM ALL WORK REQUIRED TO PROTECT BUILDING OCCUPANTS AND EXISTING BUILDING UTILITIES. THE BUILDING WILL REMAIN IN OPERATION THROUGHOUT THE COURSE OF DEMOLITION AND CONSTRUCTION
- 8. THE CONTRACTOR SHALL BE RESPONSIBLE TO PROVIDE ALL NECESSARY TEMPORARY BRACING AND SHORING AS REQUIRED TO MAINTAIN THE INTEGRITY AND STRUCTURAL STABILITY OF THE BUILDING AND ITS INDIVIDUAL ELEMENTS.
- 9. EXCEPT AS NOTED OTHERWISE, REMOVE ALL DEMOLISHED MATERIALS FROM THE SITE AND DISPOSE OF IN ACCORDANCE WITH ALL LOCAL, STATE AND FEDERAL LAWS REGULATIONS. DO NOT BURN, BURY, OR SELL MATERIALS ON THE PROJECT SITE. AT THE COMPLETION OF EACH WORK DAY, CLEAN THE ENTIRE WORK AREA AND LEAVE IN A NEAT CONDITION FREE OF DEBRIS AND RUBBISH.
- 10. STRUCTURAL, MECHANICAL, PLUMBING, ELECTRICAL, TELECOMMUNICATION, AND CIVIL DOCUMENTS PROVIDE ADDITIONAL DEMOLITION REQUIREMENTS FOR EACH PRIME CONTRACT. ALL PRIME CONTRACTORS ARE RESPONSIBLE FOR FAMILIARIZING THEMSELVES WITH THOSE DOCUMENTS THAT MAY PROVIDE ADDITIONAL DEMOLITION REQUIREMENTS BEYOND THOSE SPECIFICALLY INDICATED ON THE ARCHITECTURAL DEMOLITION PLANS.
- 11 THROUGHOUT THE COURSE OF DEMOLITION ACTIVITIES. THE CONTRACTOR SHALL PATCH, REPAIR AND PREPARE EXISTING EXPOSED SURFACES AND/OR ADJACENT MATERIAL AS REQUIRED TO RECEIVE NEW FINISHES.
- 12. CAREFULLY REMOVE AND DELIVER TO THE OWNER ANY EXISTING FIRE EXTINGUISHERS FOUND WITHIN THE LIMIT OF DEMOLITION ACTIVITIES.
- 3. THE OWNER RESERVES THE RIGHT TO REMOVE ANY ITEMS SCHEDULED FOR DEMOLITION PRIOR TO THE START OF DEMOLITION ACTIVITIES AND CLAIM ANY ITEMS REMOVED BY THE CONTRACTOR THROUGHOUT THE COURSE OF

- **ELECTRICAL GENERAL NOTES**
- 1 THE DRAWINGS APPROXIMATE THE SIZE AND DETAIL OF THE EXISTING CONDITIONS AND THIS SHOULD NOT BE INTERPRETED TO BE A PRECISE REPRESENTATION. THE CONTRACTOR SHALL VISIT AND EXAMINE CAREFULLY THE AREAS AFFECTED BY THIS WORK TO BECOME FAMILIAR WITH THE EXISTING CONDITIONS AND WITH THE DIFFICULTIES THAT WILL AFFECT THE EXECUTION OF THIS WORK. THIS VISIT SHALL BE MADE PRIOR TO SUBMITTING A BID
- FOR THE WORK OF THE CONTRACT. 2. FURNISH AND INSTALL ALL REQUIRED CONDUITS, WIRES, CABLES, FITTINGS, BOXES, HARDWARE, ETC. IN ORDER TO MAKE A COMPLETE ELECTRICAL SYSTEM READY FOR OPERATION. CONDUITS SHALL BE RUN IN THE LEAST OBTRUSIVE MANNER POSSIBLE.
- 3. FINAL LOCATION OF ALL EQUIPMENT SHALL BE DETERMINED IN THE FIELD AND SHALL BE INSTALLED AS DIRECTED BY THE CONTRACTING OFFICER REPRESENTATIVE (COR). WHERE STRUCTURAL OPENINGS ARE NOT AVAILABLE, THE CONTRACTOR SHALL CORE DRILL WALLS AND FLOORS AS REQUIRED TO PERMIT THE PASSAGE OF CONDUITS. THE CONTRACTOR SHALL PROVIDE A MARKED-UP PLAN WITH LOCATIONS AND SIZES OF PENETRATIONS FOR REVIEW AND APPROVAL OF THE COR PRIOR TO ROUGH-IN.
- 4. AT THE COMPLETION OF INSTALLATIONS, THE CONTRACTOR SHALL FILL IN AND WATERPROOF OR FIRESTOP ALL PENETRATIONS WITH MATERIALS PER THE PECIFICATIONS. ALL PENETRATIONS THROUGH FIRE RATED ASSEMBLIES SHALL HAVE A FIRE STOPPING MATERIAL THAT MEETS OR EXCEEDS THE RATING OF THE ASSEMBLY. 5. THE CONTRACTOR SHALL MAKE EVERY EFFORT TO INSTALL ALL FEEDER RUNS IN
- CONTINUOUS (I.E. NO CABLE BREAKS). IF SPLICING OF CABLES IN BOXES BECOMES NECESSARY, ÙSE AN INSULATED MECHANICAL SPICE BLOCK ASSEMBLY. 6. ALL WIRING METHODS FOR THIS PROJECT SHALL BE INSTALLED IN COMPLETE ACCORDANCE WITH THE LATEST VERSION OF THE NATIONAL ELECTRIC CODE, ARTICLE 300. ALL WIRING SHALL BE INSTALLED IN A UL LISTED METHOD.

## REQUIRED OUTAGES

- OUTAGES SHALL NOT BE PERFORMED UNTIL ALL TEMPORARY AND/OR REDUNDANT FEEDS ARE IN PLACE
- 2. OUTAGES SHALL BE KEPT TO A MINIMUM DURATION AS SOME EQUIPMENT HAS LIMITED BATTERY BACK UP TIME. THE ELECTRICAL CONTRACTOR SHALL COORDINATE OUTAGES WITH COR, AND MAKE ALL TEMPORARY PROVISIONS TO POWER ESSENTIAL EQUIPMENT DURING THE OUTAGE.

## NEW WORK KEYED NOTES

- 1 NEW EMERGENCY GENERATOR. SEE DETAIL ON THIS SHEET FOR MORE INFORMATION.
- NEW PANELBOARD "11EMD", 208/120V, 3PH,4W, INSTALLED IN THE SAME LOCATION AS THE EXISTING. MODIFY EXISTING CONDUITS AS REQUIRED.
- 3 NEW OVERHEAD FEEDER FROM EMERGENCY GENERATOR.

**HAZARDOUS MATERIALS** 

- NEW PANELBOARD "11LS4", 208/120V, 3PH, 4W INSTALLED IN THE SAME LOCATION AS THE EXISTING. MODIFY EXISTING CONDUITS AS REQUIRED.
- NEW DAYTANK, PROVIDE POWER TO PUMPS. PROVIDE ALL CONTROL WIRING PER THE SPECIFICATIONS.
- 6 PROVIDE POWER TO THE BATTERY CHARGER FROM THE CIRCUIT INDICATED.
- PROVIDE A FLOOR MOUNTED BATTERY RACK FOR THE EMERGENCY GENERATOR STARTING 7 BATTERIES. EXTEND ALL CABLING TO THE EMERGENCY GENERATOR PER THE MANUFACTURERS
- 8 PROVIDE POWER TO THE MOTORIZED LOUVERS. SEE DETAIL FOR ADDITIONAL INFORMATION.
- PROVIDE NEW GROUNDING TRIAD. INSTALL GROUNDING ELECTRODE CONDUCTOR THROUGH THE WALL TO THE EQUIPMENT GROUND BUS. PROVIDE A NON-METALIC SLEEVE THROUGH THE WALL WITH WALL TO THE EQUIPMENT GROUND BUS. PROVIDE A NON-METALIC SELEVE THIS COST. THE BARE CONDUCTOR. SEAL LB-FITTING WITH AN A NON-METALIC LB-FITTING TO BELOW GRADE FOR THE BARE CONDUCTOR. SEAL LB-FITTING WITH AN
- APPROPRIATE FLEXIBLE SEALANT ON BOTH THE EXTERIOR AND INTERIOR OF THE BUILDING.
- LOCATION OF REINSTALLED ZENITH ATS ANNUNCIATORS. SEE DEMOLITION KEYNOTES FOR ADDITIONAL INFORMATION.
- PROVIDE NEW CONCRETE HOUSEKEEPING PAD. 12'-0"X6'-0"X6". LOCATE IN THE FIELD BASED ON

SPRING TYPE ISOLATORS. PROVIDE,

ELEMENTS AS REQUIRED.

11LS4-9,11

5 EMERGENCY GENERATOR REQUIREMENTS

11LS4-7 11LS4-13,15

UNISTRUT, OR ADDITIONAL STRUCTURAL

INSULATION BLANKETS ON ALL FITTINGS FROM THE EXHAUST

MANIFOLDS TO THE ROOF PENETRATION.

NEW FEEDER CONDUITS INSTALLED

SUPPORT FROM STRUCTURE ABOVE.

FLEXIBLE CONDUIT CONNECTIONS

- GENERATOR CONTROLLER

MODIFY THE SIZE OF THE EXISTING

CONCRETE HOUSEKEEPING PAD

YELLOW.

PROVIDE NEW CONCRETE WITH DOWEL-RODS INTO THE EXISTING PAD. CHAMFER EDGES OF PAD. PAINT ENTIRE PAD SAFETY

AND CIRCUIT BREAKER

GENERATOR

CONTROLS CONDUIT

CABINET

OVERHEAD TO NEW DISTRIBUTION PANELBOARD.

- REFER TO DETAIL ON SHEET 140-E600 FOR GENERAL CONSTRUCTION WORK RELATED TO THE NEW LOUVERS.
- PROVIDE NEW 6" HIGH CONCRETE HOUSEKEEPING PAD UNDER DAY TANK

PROVIDE POWER TO EXHAUST CONDENSATE DRAIN SOLENOID VALVE.

PROVIDE A ROOF PENETRATION —

FLASHING FOR A WATERPROOF


FLEXIBLE EXHAUST SECTION —

EXHAUST LOUVER PROVIDED BY -

DIVISION 23 CONTRACTOR

WITH INSULATION

FOR NEW EXHAUST STACK. PROVIDE

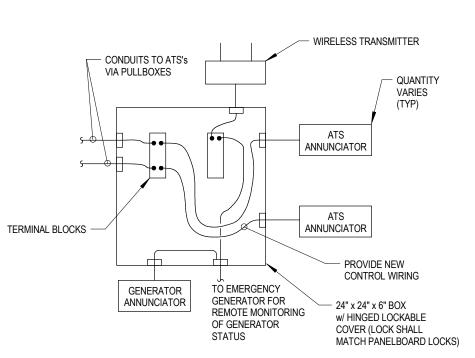


**EMERGENCY GENERATOR CONTROL CABINET** NOT TO SCALE

1) ELECTRIC BLOCK HEATER (QTY OF 2)

ALTERNATOR STRIP HEATER

(3) ELECTRIC BATTERY BLANKET

**GENERATOR ACCESSORIES:** 

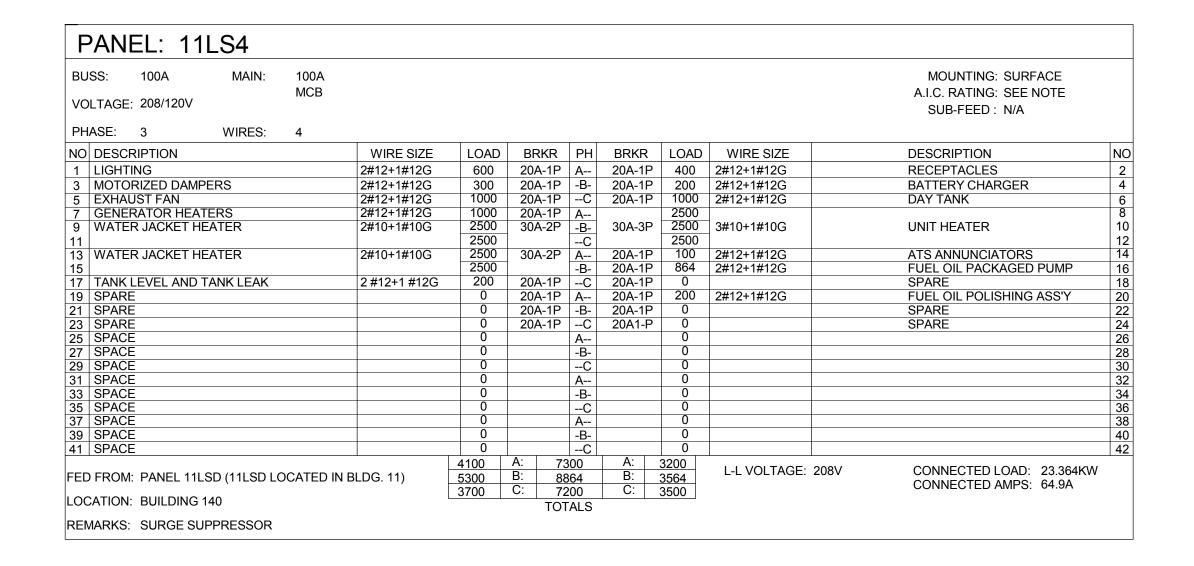

SHORT CIRCUIT RATINGS OF EQUIPMENT ALL AIC RATINGS SHALL BE DETERMINED BY THE RESULTS OF THE SHORT CIRCUIT /

COORDINATION / ARC FLASH STUDY. SEE SPECIFICATIONS FOR DETAILS

**GENERAL PANEL NOTES:** 

2. ALL REPLACEMENT PANELBOARDS SHALL HAVE A TYPEWRITTEN DIRECTORY

TO MATCH THE DIRECTORY OF THE PANEL THAT WAS REPLACED


\_\_\_ #3/0 COPPER

→ TO PANELBOARD EMERGENCY GENERATOR 1 1/4" X 2" X 12" #3/0 COPPER BUSS BAR LOCATED COPPER BUSS BAR ADJACENT TO 208 VOLT WITH HOLES 3" SWITCHBOARD ON CENTER - 3/4" DIA X 10' COPPER GROUND RODS, 6' APART

METHOD OF PROCEDURE (M.O.P.) REQUIRED M.O.P SHALL INCLUDE THE FOLLOWING: OUTAGES AND DURATIONS. • STEP BY STEP METHOD OF EQUIPMENT REPLACEMENT. • SEQUENCE OF STEPS TO COMPLETE WORK. TEMPORARY GENERATOR / POWER REQUIRED AND AREAS AFFECTED. • FOR ALL ADDITIONAL M.O.P. DIRECTIONS, REFER TO SPECIFICATIONS. NOTIFICATION AND APPROVAL BY VA PERSONNEL. NOTE: NO WORK SHALL BE PERMITTED ON ANY ENERGIZED EQUIPMENT


6 GROUND SYSTEM DETAIL


NOT TO SCALE

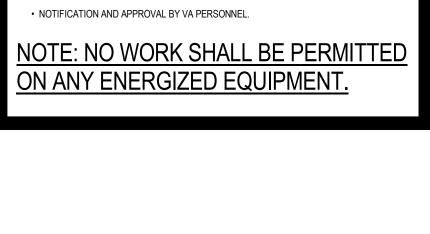

# CONSTRUCTION DOCUMENTS

**Drawing Title** Project Title: **ARCHITECTS/ENGINEERS: CONSULTANTS: SEAL** Office of 658-13-102 | ELECTRICAL DEMOLITION / NEW WORK PLAN -SALEM VA - CORRECT ELECTRICAL GENERATOR BUILDING 140 DEFICIENCIES Construction **Building Number** and Facilities 6587 Hamilton Avenue JASON J. Pittsburgh, Pennsylvania 15206 Ph: 412.287.7333 Fax: 412.287.7334 **Drawing Number** Approved: Project Director Location: DECHECK Management 1970 ROANOKE BLVD. SALEM, VA 24153 www.ae-works.com 140-E100 Checked: Drawn: Department of Veterans Affairs 07/25/14 JD Revisions: **Date** 

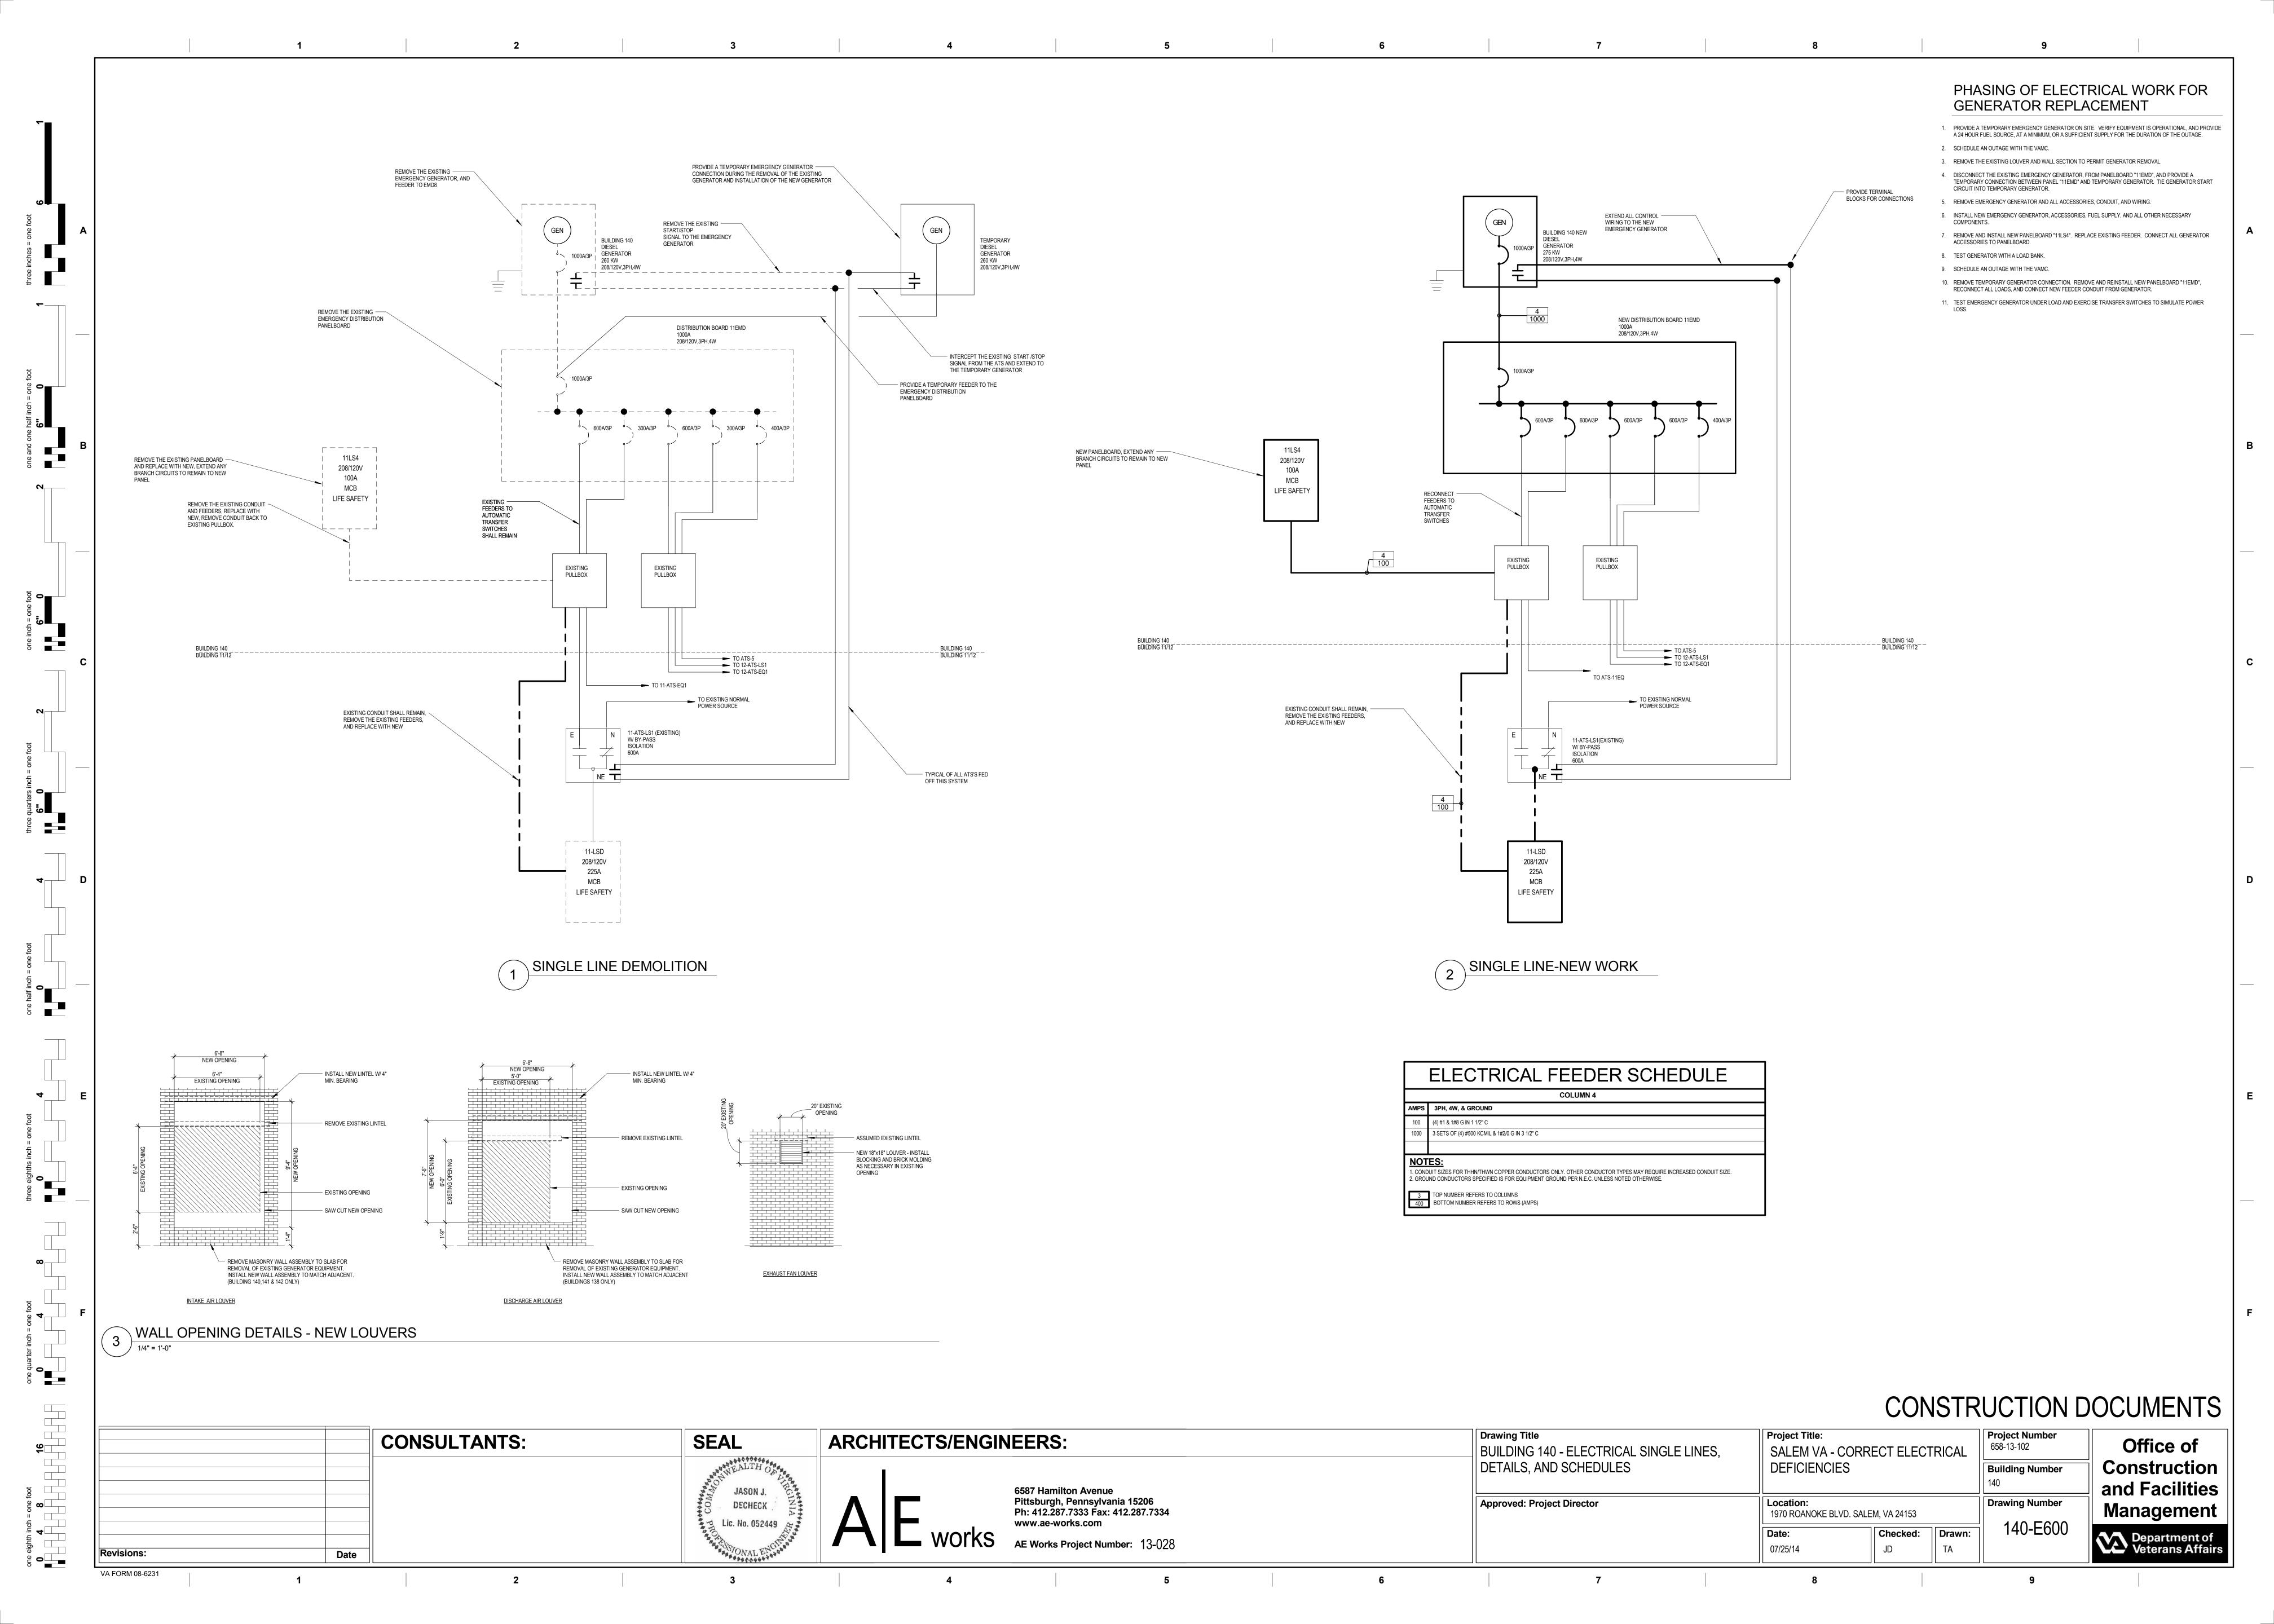

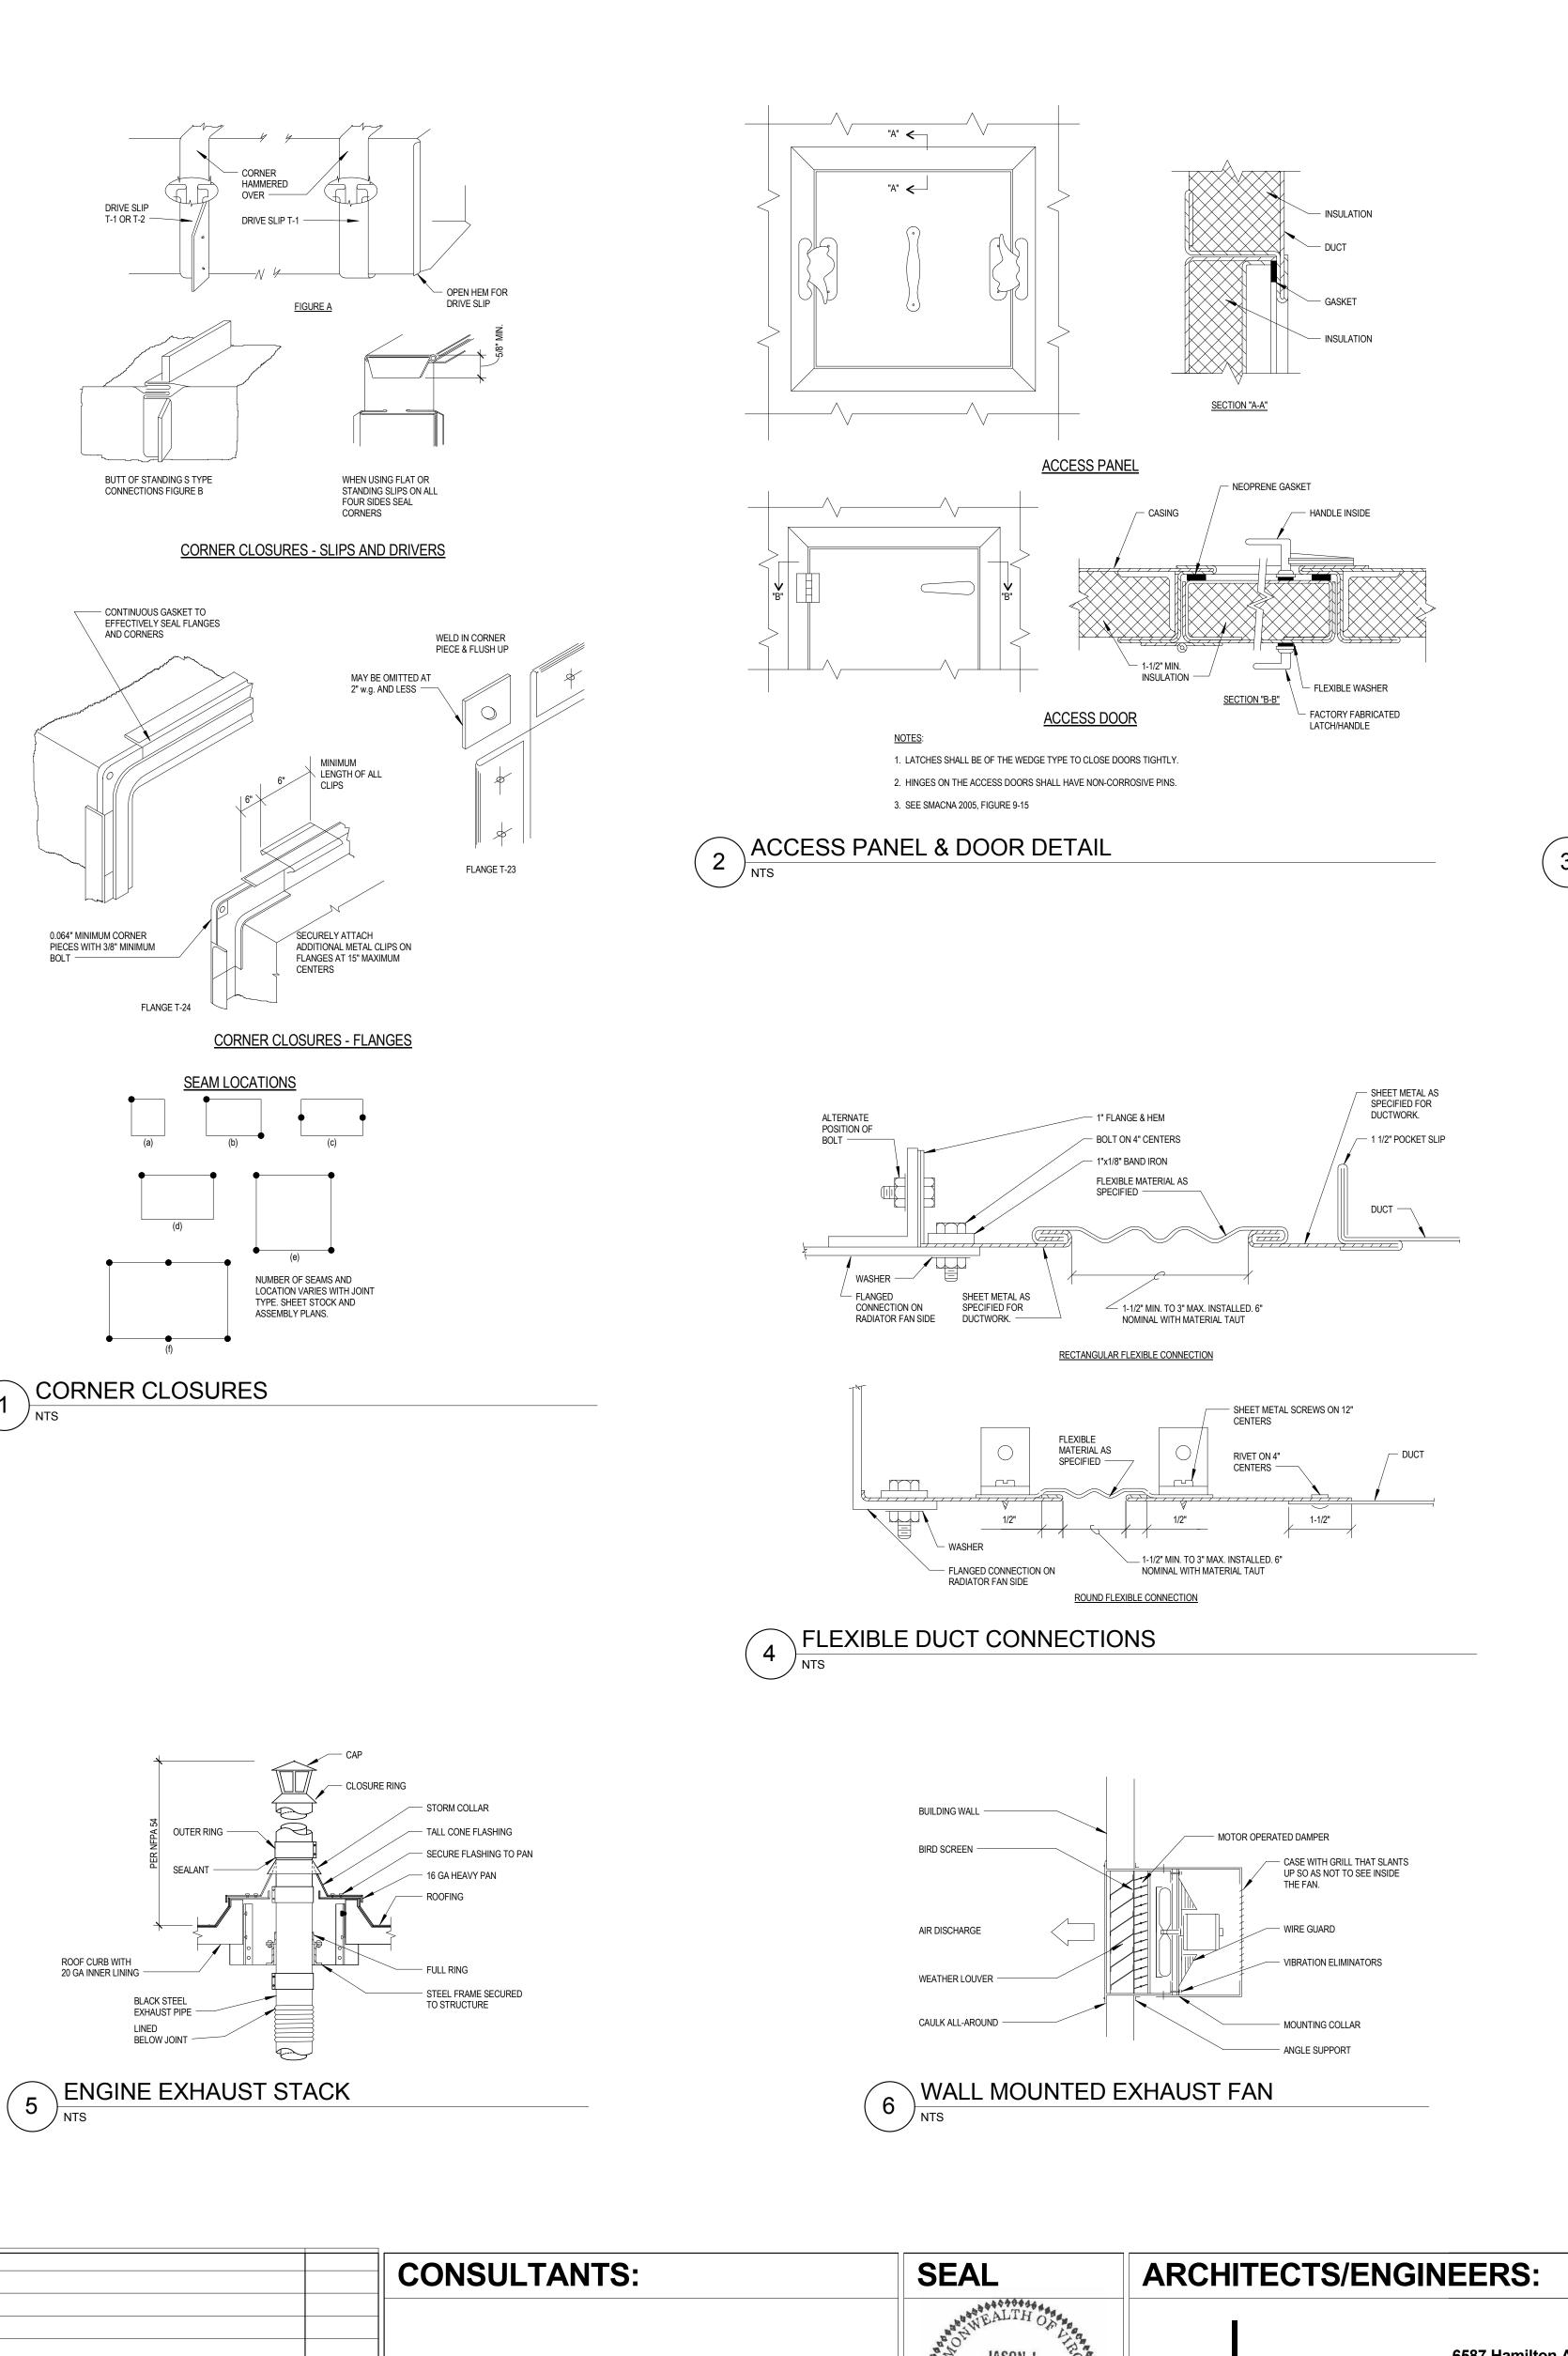



) )

one eighth inch = one foot

4 8 16

VA FORM 08-6231

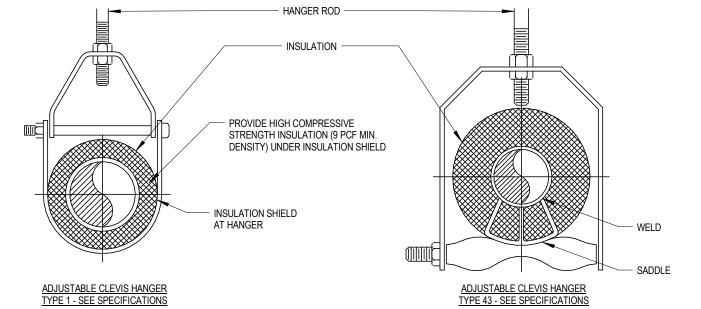

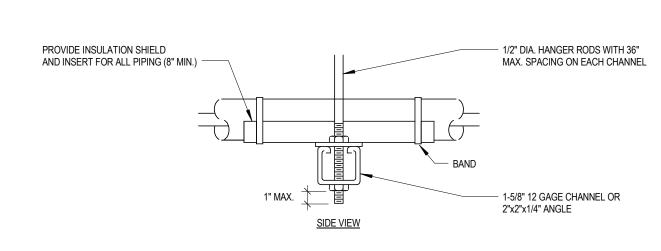

TRAPEZE HANGER FOR UP TO 1000 LB. UNIFORM LOAD

MAXIMUM PIPE/TUBING SUPPORT SPACING													
NOM. SIZE	IN.	THRU 3/4	1	1 1/4	1 1/2	2	2 1/2	3	4	5	6	8	
NOW. SIZE	(MM)	THRU (20)	(25)	(32)	(40)	(50)	(65)	(75)	(100)	(125)	(150)	(200)	(2
חוחר	FT.	7	7	7	9	10	11	12	14	16	17	19	
PIPE	(M)	(2.1)	(2.1)	(2.1)	(2.7)	(3.0)	(3.4)	(3.7)	(4.1)	(4.9)	(5.2)	(5.8)	(
TUBING	FT.	5 FT	6	7	8	8	9	10	12	13	14	16	
IOBING	(M)	5 FT	(1.8)	(2.1)	(2.4)	(2.4)	(2.7)	(3.0)	(3.7)	(4.0)	(4.1)	(4.9)	

### **HVAC GENERAL NOTES**

- 1. NOT ALL SYMBOLS ARE NECESSARILY USED.
- 2. DRAWINGS ARE DIAGRAMMATIC. CONTRACTOR TO FIELD VERIFY DUCT AND PIPE ROUTING AND COORDINATE INTERFERENCE BETWEEN TRADES PRIOR TO INSTALLATION.
- 3. ROOF OPENINGS, FLASHING, AND COUNTER FLASHING BY GENERAL CONTRACTOR. LOCATION OF OPENINGS BY HEATING CONTRACTOR.
- 4. INSTALL ALL MECHANICAL EQUIPMENT AND APPURTENANCES IN ACCORDANCE WITH MANUFACTURER'S RECOMMENDATIONS, CONTRACT DOCUMENTS, APPLICABLE BUILDING, STATE, AND LOCAL CODES,

SEISMIC REQUIREMENTS, ENERGY CODES, AND INSURANCE UNDERWRITER REQUIREMENTS.

- 5. PROVIDE ALL MATERIALS, EQUIPMENT AND PERFORM ALL LABOR REQUIRED TO INSTALL COMPLETE AND OPERABLE MECHANICAL SYSTEMS AS INDICATED ON THE DRAWINGS, AS SPECIFIED, AND AS REQUIRED BY CODE.
- CONTRACT DOCUMENT DRAWINGS FOR MECHANICAL WORK ARE DIAGRAMMATIC AND ARE INTENDED TO CONVEY SCOPE AND GENERAL ARRANGEMENT ONLY. CONTRACTOR SHALL BE RESPONSIBLE TO FIELD SURVEY ACTUAL SITE CONDITIONS AND ACCOMMODATE ACTUAL SITE CONDITIONS AS PART OF

AND ELECTRICAL WORK, ETC. SHOWN ON OTHER CONTRACT DOCUMENT DRAWINGS.

- SCOPE OF WORK AT NO COST TO OWNER. 7. COORDINATE CONSTRUCTION OF ALL MECHANICAL WORK WITH ARCHITECTURAL, STRUCTURAL, CIVIL,
- 8. MAINTAIN A MINIMUM OF 6'-8" CLEARANCE TO UNDERSIDE OF PIPES, DUCTS, CONDUITS, SUSPENDED
- EQUIPMENT, SUPPORTS, ETC., THROUGHOUT ACCESS ROUTES IN MECHANICAL ROOMS. 9. ALL TESTS SHALL BE COMPLETED AND ACCEPTED BY THE INSPECTOR BEFORE ANY MECHANICAL
- EQUIPMENT OR PIPING INSULATION IS APPLIED. 10. ALL EQUIPMENT SUBMITTALS AND SHOP DRAWINGS REQUIRED BY THE SPECIFICATIONS SHALL BE

APPROVED BY ENGINEER PRIOR TO PURCHASE, FABRICATION, AND INSTALLATION.


- 11. ALL HEATING DEVICES AND SURFACES WITH ELEVATED TEMPERATURES WHICH CAN BE ACCESSED OR
- COME IN CONTACT WITH OWNER PERSONNEL SHALL BE PROTECTED, INSULATED, OR CONTROLLED TO REMAIN BELOW 120°F.
- 12. ALL VALVES SHALL BE ADJUSTED FOR SMOOTH AND EASY OPERATION.
- 13. TESTING ADJUSTING AND BALANCING (TAB) AGENCY SHALL BE A MEMBER OF THE ASSOCIATED AIR BALANCING COUNCIL (AABC), THE NATIONAL ENVIRONMENTAL BALANCING BUREAU (NEBB), OR THE TESTING, ADJUSTING AND BALANCING BUREAU (TABB). TAB FIRM SHALL HAVE A MINIMUM OF 5 YEARS EXPERIENCE ON SIMILAR PROJECTS. PERFORM TAB IN ACCORDANCE WITH THE REQUIREMENTS OF THE TAB PROCEDURAL STANDARD RECOMMENDED BY THE TAB TRADE ASSOCIATION THAT APPROVED THE TAB FIRM'S QUALIFICATIONS.
- 14. WHERE TWO OR MORE ITEMS OF THE SAME TYPE OF EQUIPMENT ARE REQUIRED, THE PRODUCTS OF A SINGLE MANUFACTURER SHALL BE USED.
- COORDINATE ALL FINAL EQUIPMENT CONNECTIONS WITH MANUFACTURERS' CERTIFIED DRAWINGS. COORDINATE AND PROVIDE ALL DUCTWORK AND PIPING TRANSITIONS REQUIRED FOR FINAL EQUIPMENT CONNECTIONS TO FURNISHED EQUIPMENT. FIELD VERIFY AND COORDINATE ALL DUCTWORK AND PIPING DIMENSIONS BEFORE FABRICATION.
- 16. ALL CONTROL WIRE AND CONDUIT SHALL COMPLY WITH THE NATIONAL ELECTRIC CODE, DIVISION 26 OF THE SPECIFICATIONS, ALL LOCAL CODES, AND OWNER'S INSURANCE UNDERWRITER REQUIREMENTS.
- 17. WHEN MECHANICAL WORK (HVAC, PLUMBING, FIRE PROTECTION, CONTROLS, ETC.) IS SUBCONTRACTED BY THE MC, IT SHALL BE THE MECHANICAL CONTRACTOR'S RESPONSIBILITY FOR COORDINATING SUBCONTRACTORS AND THEIR ASSOCIATED SCOPE OF WORK. WHEN DISCREPANCIES ARISE PERTAINING TO WHICH SUBCONTRACTOR PROVIDES A PARTICULAR ITEM OF THE MECHANICAL CONTRACT OR WHICH SUBCONTRACTOR PROVIDES FINAL CONNECTIONS FOR A PARTICULAR ITEM OF THE MECHANICAL CONTRACT, IT SHALL BE BROUGHT TO THE ATTENTION OF THE MECHANICAL CONTRACTOR AND HIS DECISION SHALL BE FINAL.
- 18. THE LOCATIONS AND SIZES OF ALL ITEMS SHOWN ON THE DRAWINGS OR CALLED FOR IN THE SPECIFICATIONS THAT ARE NOT DEFINITELY FIXED BY DIMENSIONS ARE APPROXIMATE ONLY. THE EXACT LOCATIONS AND SIZES NECESSARY TO SECURE THE BEST CONDITIONS AND RESULTS SHALL BE DETERMINED BY THE PROJECT SITE CONDITIONS AND SHALL HAVE THE APPROVAL OF THE ENGINEER BEFORE BEING INSTALLED. DO NOT SCALE DRAWINGS.
- 19. PLAN DRAWINGS AND SECTION CUTS WHICH SPECIFICALLY IDENTIFY SERVICE ROUTE OFFSETS, ELEVATION CHANGES, OBSTRUCTIONS, ACCESS DOORS, BALANCING DEVICES, ETC. ARE SHOWN FOR CLARITY WHERE SPECIFIC KNOWN CONDITIONS EXIST. MECHANICAL CONTRACTOR SHALL COORDINATE EQUIPMENT, DUCTWORK, AND PIPING ROUTINGS WITH ALL OTHER TRADES. REQUIREMENTS NOT SPECIFICALLY IDENTIFIED SHALL NOT BE INTERPRETED AS EXCLUSION FROM CONTRACTOR'S SCOPE OF WORK. CONTRACTOR SHALL BE RESPONSIBLE FOR ACTUAL SITE CONDITIONS AND SHALL INCLUDE SUCH CONDITIONS IN SCOPE OF WORK AT NO ADDITIONAL COST TO THE OWNER.
- 20. ALL MISCELLANEOUS STEEL REQUIRED TO ENSURE PROPER INSTALLATION AND SUPPORT OF MECHANICAL WORK AS SHOWN IN DETAILS FOR PIPING, DUCTWORK AND EQUIPMENT (UNLESS OTHERWISE NOTED) SHALL BE FURNISHED AND INSTALLED BY THE MECHANICAL CONTRACTOR AT NO ADDITIONAL COST TO THE OWNER.
- 21. PROVIDE ACCESS DOORS AND PANELS AS SPECIFIED FOR INSTALLATION IN WALLS AND CEILINGS, WHERE REQUIRED, TO SERVICE, BALANCE, ADJUST, MAINTAIN, AND/OR INSPECT DAMPERS, VALVES, SMOKE DETECTORS, CONTROLS, AND OTHER CONCEALED MECHANICAL EQUIPMENT. ACCESS PANELS SHALL BE GIVEN TO THE GENERAL CONTRACTOR FOR INSTALLATION. ACCESS PANEL LOCATIONS SHALL BE COORDINATED WITH ALL DISCIPLINES.
- 22. ALL EQUIPMENT, PIPING, DUCTWORK, ETC., SHALL BE SUPPORTED AS DETAILED, SPECIFIED AND AS REQUIRED TO PROVIDE A VIBRATION FREE INSTALLATION.
- 23. ALL DUCTS SHALL BE GROUNDED ACROSS FLEXIBLE CONNECTIONS WITH FLEXIBLE COPPER GROUNDING STRAPS. GROUNDING STRAPS SHALL BE BOLTED OR SOLDERED TO BOTH THE EQUIPMENT
- 24. ALL PIPING AND DUCTWORK SHALL CLEAR DOORS, WINDOWS, EQUIPMENT CLEARANCES, MAINTENANCE REQUIREMENTS, CODE SETBACKS, ETC. TO ASSURE PROPER OPERATION, INSPECTION, AND
- 25. UNLESS OTHERWISE SHOWN, LOCATE ALL ROOM THERMOSTATS 48" (CENTER LINE) ABOVE FINISHED FLOOR IN ACCORDANCE WITH ADA REQUIREMENTS. NOTIFY THE ENGINEER OF ANY ROOMS WHERE THE

ABOVE LOCATION CAN NOT BE MAINTAINED OR WHERE THERE IS A QUESTION ON LOCATION.

- COORDINATE FINAL LOCATIONS WITH OWNER. 26. LOCATE ALL MECHANICAL EQUIPMENT (UNIT HEATERS, ETC.,) FOR UNOBSTRUCTED ACCESS TO UNIT ACCESS PANELS, FILTERS, CONTROLS AND VALVING.
- 27. PROVIDE FLEXIBLE CONNECTIONS IN ALL DUCTWORK SYSTEMS (SUPPLY, RETURN AND EXHAUST) CONNECTED TO FANS AND OTHER EQUIPMENT WHICH REQUIRE VIBRATION ISOLATION. FLEXIBLE CONNECTIONS SHALL BE PROVIDED AT THE POINT OF CONNECTION TO THE EQUIPMENT UNLESS
- 28. ALL LOUVERS SHALL BE FURNISHED AND INSTALLED BY THE GENERAL CONTRACTOR (UNLESS OTHERWISE NOTED). GENERAL CONTRACTOR SHALL COORDINATE SIZES, LOCATIONS, AND CONNECTIONS WITH MECHANICAL CONTRACTOR. DUCTWORK CONNECTIONS TO LOUVERS SHALL BE FURNISHED AND INSTALLED BY MECHANICAL CONTRACTOR.
- 29. PROVIDE AN AIR VENT AT THE HIGH POINT OF EACH DROP IN HYDRONIC WATER PIPING SYSTEMS. ALL PIPING SHALL SLOPE TO LOW POINTS. PROVIDE HOSE END DRAIN VALVES AT THE BOTTOM OF ALL RISERS AND LOW POINTS.
- 30. INSTALL PIPING SO THAT ALL VALVES, STRAINERS, UNIONS, TRAPS, FLANGES, AND OTHER APPURTENANCES REQUIRING ACCESS ARE ACCESSIBLE.
- 31. ALL ISOLATION VALVES SHALL BE IN A LOCATION AND ELEVATION WHICH ALLOWS FOR EQUIPMENT AND BRANCH PIPING REMOVAL, WHILE MAINTAINING SERVICE UPSTREAM OF THE ISOLATION VALVE.
- 32. ALL BALANCING VALVES AND ISOLATION VALVES USED TO ADJUST FLOW RATES SHALL BE PROVIDED WITH POSITION INDICATORS AND MAXIMUM ADJUSTABLE STOPS (MEMORY STOPS).
- 33. ALL ISOLATION VALVES (EXCEPT CONTROL VALVES), STRAINER, AND PIPING SPECIALTIES AND STRAINERS SHALL BE FULL LINE SIZE BEFORE REDUCING SIZE TO MAKE CONNECTIONS TO EQUIPMENT AND CONTROLS.
- 34. MECHANICAL JOINTS SUCH AS UNIONS, FLANGES, OR THREADED FITTINGS SHALL BE INSTALLED AT EACH EQUIPMENT CONNECTION, IN BYPASSES, AT FLOOR PENETRATIONS, AT CONTROL DEVICES, AND IN LONG PIPE RUNS (100 FEET OR MORE) TO PERMIT DISASSEMBLY FOR ALTERATION AND REPAIRS.

- 35. MEASURE, CUT, AND INSTALL PIPE LENGTH ACCURATELY TO MINIMIZE MISALIGNMENT. INSTALL ALL PIPING WITHOUT FORCING OR SPRINGING.
- 36. PROVIDE FLEXIBLE CONNECTIONS IN ALL PIPING SYSTEMS CONNECTED TO PUMPS AND OTHER EQUIPMENT WHICH REQUIRE VIBRATION ISOLATION (EXCEPT WATER COILS). FLEXIBLE CONNECTIONS SHALL BE PROVIDED AS CLOSE TO THE EQUIPMENT AS POSSIBLE OR AS INDICATED ON THE DRAWINGS.
- 37. PROVIDE VIBRATION ISOLATION FOR ALL MECHANICAL EQUIPMENT TO PREVENT VIBRATION TRANSMISSION TO BUILDING STRUCTURE.
- 38. CONCRETE HOUSEKEEPING PADS SHALL BE FURNISHED AND INSTALLED BY THE GENERAL CONTRACTOR. MECHANICAL CONTRACTOR SHALL PROVIDE EQUIPMENT WEIGHTS, SIZES, AND LOCATION TO GENERAL CONTRACTOR. MINIMUM CONCRETE PAD THICKNESS SHALL BE IN ACCORDANCE WITH STRUCTURAL DETAILS. PAD SHALL EXTEND BEYOND THE EQUIPMENT FOOTPRINT A MINIMUM OF 6 INCHES ON EACH SIDE.
- 39. ALL DUCTWORK, PIPING, AND EQUIPMENT SUPPORTED FROM STRUCTURAL STEEL SHALL BE COORDINATED WITH GENERAL CONTRACTOR. ALL ATTACHMENTS TO STEEL MEMBERS. BAR JOISTS, TRUSSES, OR JOIST GIRDERS SHALL BE APPROVED BY STRUCTURAL ENGINEER. WELDING TO STRUCTURAL MEMBERS SHALL NOT BE PERMITTED.
- 40. MECHANICAL EQUIPMENT, DUCTWORK, AND PIPING SHALL NOT BE SUPPORTED FROM ROOF OR DECK ASSEMBLY. SUPPORTS SHALL ATTACH TO STRUCTURAL MEMBERS. COORDINATE WITH STRUCTURAL
- 41. PROVIDE MANUFACTURER'S MATCHING ROOF CURBS FOR ALL ROOF MOUNTED EQUIPMENT. COORDINATE ACTUAL ROOF PITCH AND CONSTRUCTION DETAILS WITH GENERAL CONTRACTOR. PROVIDE SLOPED CURBS PER MANUFACTURER'S RECOMMENDATIONS. GENERAL CONTRACTOR SHALL INSTALL ROOF CURBS AND FLASHING PER ROOFING MANUFACTURER'S INSTALLATION REQUIREMENTS.

### HVAC SYMBOLS

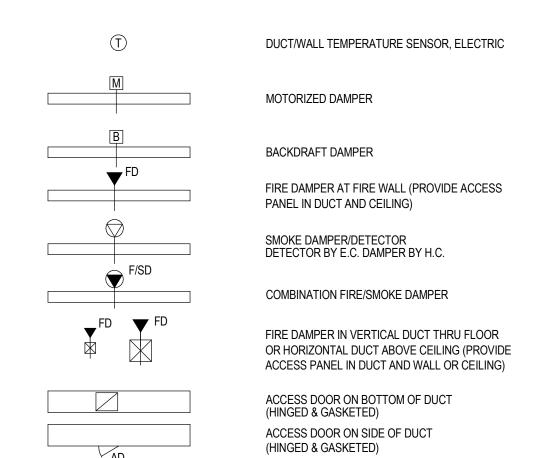

## PIPELINE SYMBOLS


	BALL VALVE
	GATE VALVE
<del></del>	STRAINER
	UNION
	THERMOMETER
	PRESSURE GAUGE
	PRESSURE REDUCING VALVE
——————————————————————————————————————	TWO-WAY MODULATING CONTROL VALVE
	SAFETY VALVE OR PRESSURE RELIEF
	AUTOMATIC AIR VENT
<u></u> ————————————————————————————————————	MANUAL AIR VENT
	TWO-WAY CONTROL VALVE (TWO POSITION TYPE)
——————————————————————————————————————	MOTORIZED VALVE
	PIPING TURNED UP
<del></del>	PIPING TURNED DOWN
	TEE - OUTLET UP
<del></del>	TEE- OUTLET
	SIDE CONNECTION
	CAPPED OUTLET
	DIRECTION OF FLOW
	PIPE BREAK (SINGLE LINE)


## CONSTRUCTION DOCUMENTS

**Drawing Title** Project Title: Office of 658-13-102 HVAC DETAILS - GENERATOR BUILDING 140 SALEM VA - CORRECT ELECTRICAL DEFICIENCIES **Building Number** 6587 Hamilton Avenue JASON J. Pittsburgh, Pennsylvania 15206 Ph: 412.287.7333 Fax: 412.287.7334 **Drawing Number Approved: Project Director** Location: DECHECK 1970 ROANOKE BLVD. SALEM, VA 24153 www.ae-works.com 140-H100 Checked: Drawn: AE Works Project Number: 13-028 SPL 07/25/14 SPL **Date** 

Construction and Facilities Management

Department of Veterans Affairs

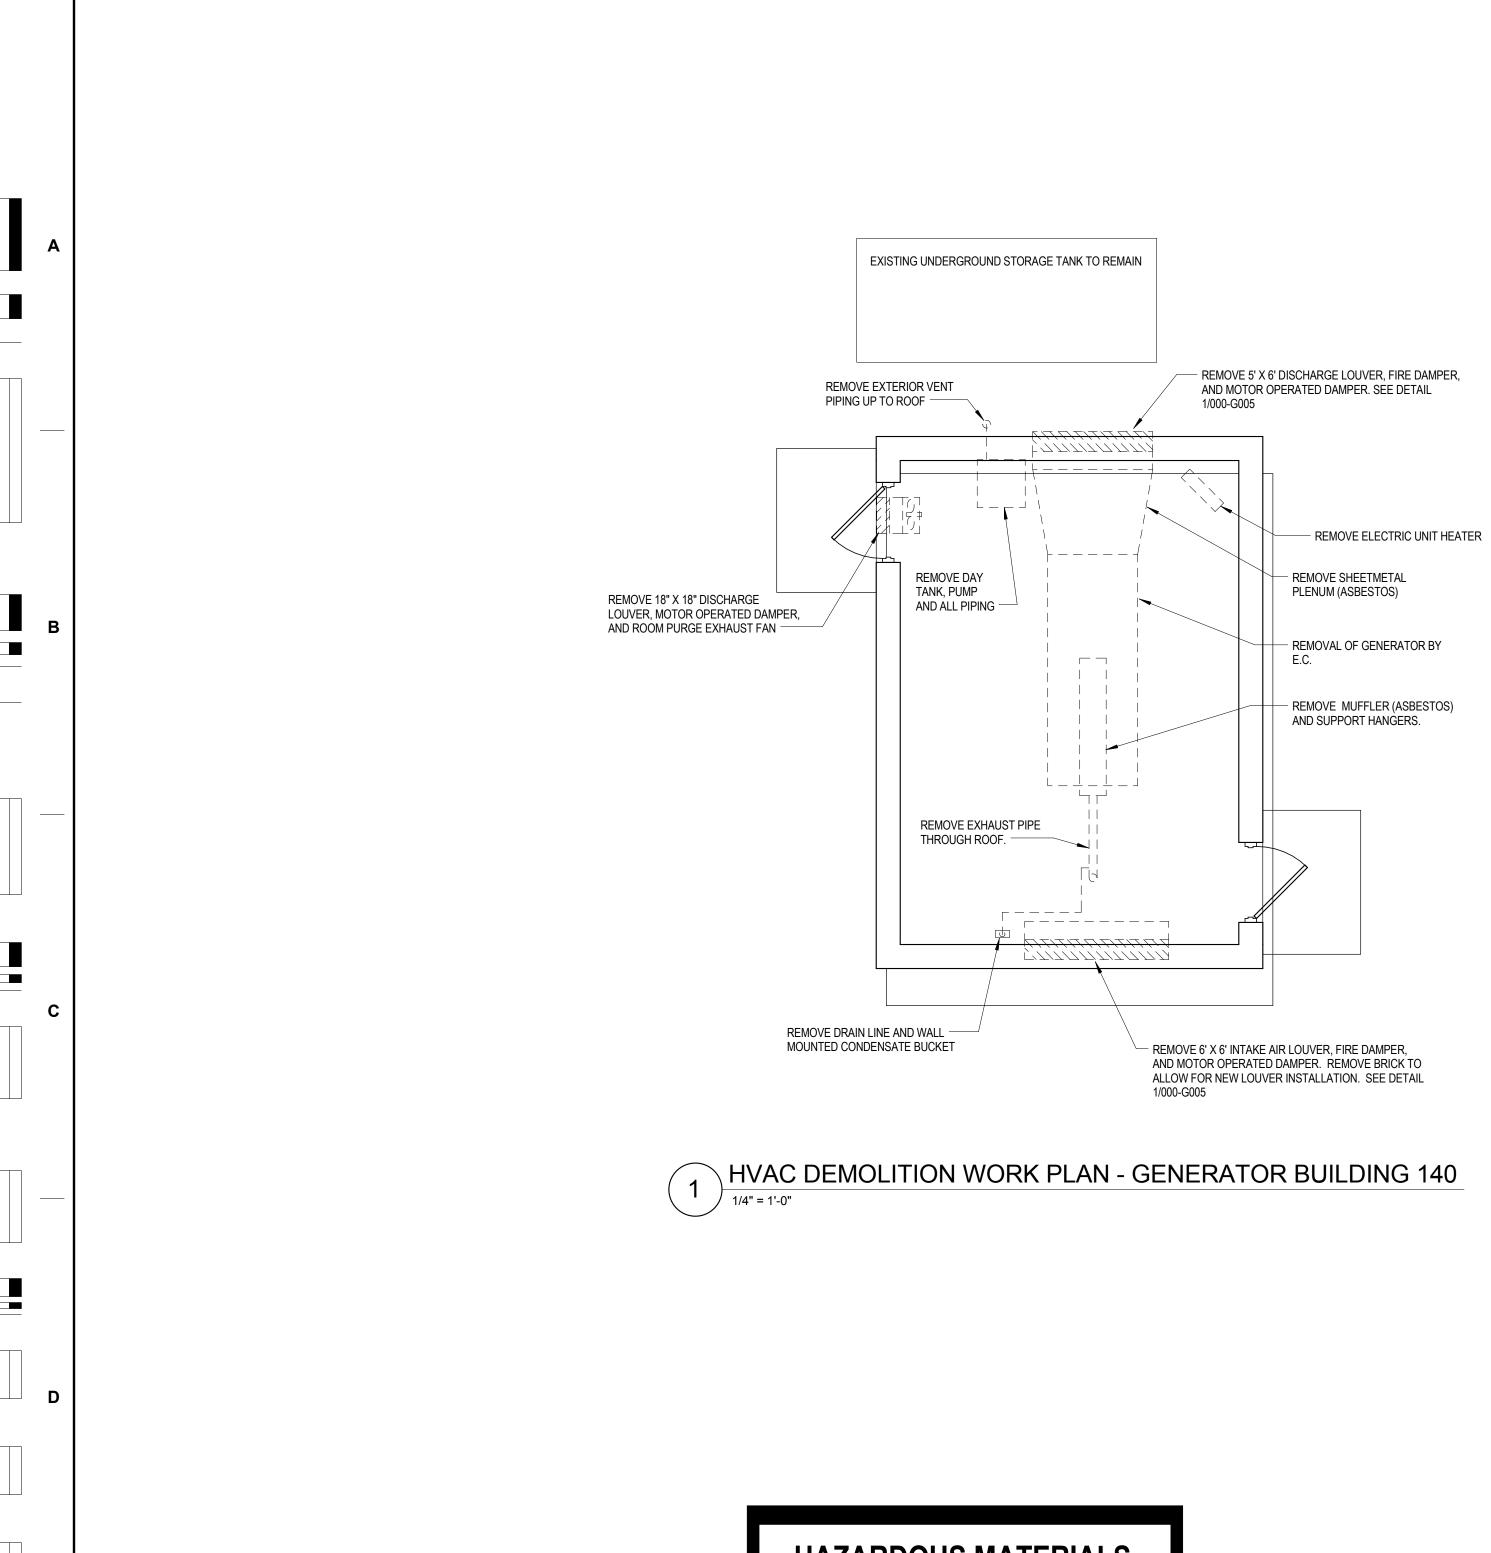

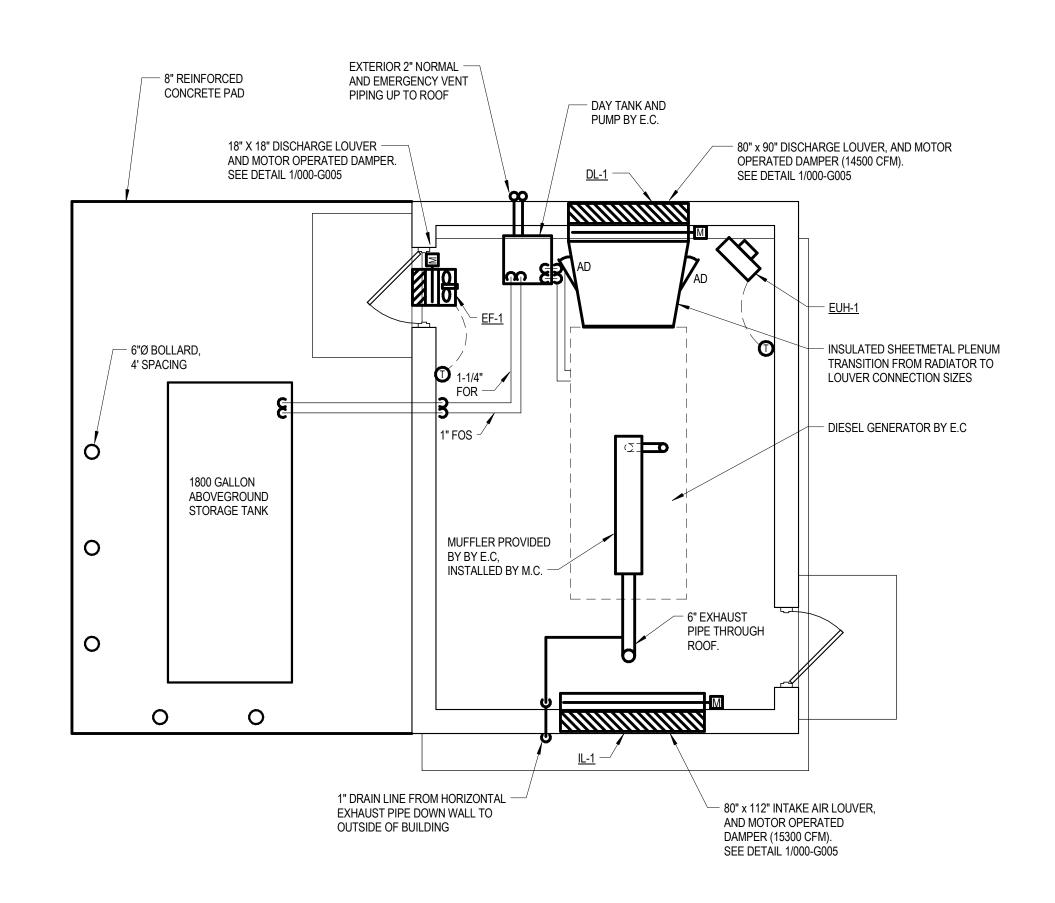

HVAC NEW WORK PLAN - GENERATOR BUILDING 140

# HAZARDOUS MATERIALS

NOTE: THE EXISTING GENERATOR INSTALLATION IS KNOWN TO CONTAIN ASBESTOS. THE FOLLOWING ITEMS ARE POSITIVE FOR ASBESTOS CONTAINING

RADIATOR EXHAUST PLENUM
 EXHAUST SILENCER INSULATION

FOLLOW ALL ABATEMENT PROCEDURES AS DIRECTED BY THE VAMC FACILITY PROCEDURES.

## HVAC CONTROL SEQUENCES

VENTILATION:

UPON A RISE IN SPACE TEMPERATURE ABOVE SET POINT (80°F, ADJ.), THE INTAKE DAMPER SHALL MODULATE OPEN TO MINIMUM POSITION. THE EXHAUST FAN SHALL ENERGIZE. UPON A DROP IN SPACE TEMPERATURE THE FAN SHALL TURN OFF AND THE INTAKE DAMPER SHALL

HEATING:

UPON A DROP IN SPACE TEMPERATURE BELOW SPACE SET POINT (45°F, ADJ.), THE UNIT HEATER SHALL ENERGIZE. UPON A RISE IN SPACE TEMPERATURE, THE UNIT HEATER SHALL TURN OFF.

GENERATOR:

THEIR STANDARD OPERATION.

UPON THE GENERATOR INDICATED TO TURN ON, THE INTAKE AND DISCHARGE DAMPERS SHALL FULLY OPEN AND SHALL BE CONFIRMED OPEN BY AN END SWITCH. IF THE END SWITCH IS NOT SATISFIED AN ALARM SHALL BE GENERATED AND SENT TO THE STATION DDC SYSTEM. THE UNIT HEATER AND EXHAUST FAN SHALL BE OFF IN AN OVERRIDE CONDITION.

ONCE THE GENERATOR IS OFF AND THE RADIATOR FAN IS STOPPED, THE INTAKE AND DISCHARGE DAMPERS SHALL CLOSE. THE EXHAUST FAN AND UNIT HEATER SHALL RESUME

 ELECTRIC UNIT HEATER SCHEDULE

 MARK
 SERVICE
 CAPACITY (kW)
 STEPS
 TEMP RISE
 FAN CFM
 ELECTRICAL DATA VOLT
 PH
 MCA

 EUH-1
 GENERATOR BLDG
 7.5
 2
 49 F
 650
 208
 3
 36

NOTES:
1. REMOTE PROGRAMMABLE THERMOSTAT INTERLOCKED WITH CONTROL SYSTEM

EXHAUST FAN SCHEDULE										
			BALANCED	_ANCED   ELECTRICAL						
MARK	TYPE	DRIVE	CFM	SP	HP	VOLTAGE	PHASE	AMP	MAX. FUSE	RPM
EF-1	PROPELLER	DIRECT	1000	0.5	1/2	120	1	6.8	15	1496
NOTES: 1. REMOTI	E PROGRAMM	ABLE THERI	MOSTAT INTER	LOCKE	D WITH (	ONTROL SYST	EM			

LOU\	/ER SCH	EDULE					
TAG	SERVICE	TYPE	AIRFLOW (CFM)	SIZE (IN)	FREE AREA (SF)	VELOCITY MAX (FPM)	MATERIAL
IL-1	INTAKE	DRAINABLE STATIONARY	15300	80 x 112	28	550	ALUMINUM
DL-1	DISCHARGE	DRAINABLE STATIONARY	14500	80 x 90	22	650	ALUMINUM
NOTES: 1. MAX		NETRATION TO BE 0.01 OZ	/ SF AT 1000 FP	PM			

TAG	SERVICE	FUEL TYPE	TANK TYPE	CHEDULE CAPACITY (GALLONS)	LENGTH (IN)	DIAMETER (IN)	WEIGHT (LBS)
AST-1	GENERATOR	NO. 2 FUEL OIL	ABOVEGROUND	1800	150	62	
NOTES: 1. REF	ER TO SPECIF	ICATION SECTIO	N 231000 FOR ADI	DITIONAL REQU	IREMENTS.		



## CONSTRUCTION DOCUMENTS

	CONSULTANTS:	SEAL	ARCHITECTS/ENGINEERS:	Drawing Title HVAC DEMOLITION / NEW WORK PLAN -	Project Title: SALEM VA - CORRECT ELECTRICAL	Project Number 658-13-102	Office of
		JASON I	6587 Hamilton Avenue	GENERATOR BUILDING 140	DEFICIENCIES	Building Number 140	Construction and Facilities
		DECHECX No. 052449 A	Pittsburgh, Pennsylvania 15206 Ph: 412.287.7333 Fax: 412.287.7334 www.ae-works.com	Approved: Project Director	Location: 1970 ROANOKE BLVD. SALEM, VA 24153	Drawing Number	Management
Revisions: Date		ONAL ENCIPE	WORKS AE Works Project Number: 13-028		Date:Checked:Drawn:07/25/14SPLSPL	140-H101	Department of Veterans Affairs

VA FORM 08-6231

